


安徽瑞特科技发展有限公司(亳州芜湖产业园区A-42-2)用地图

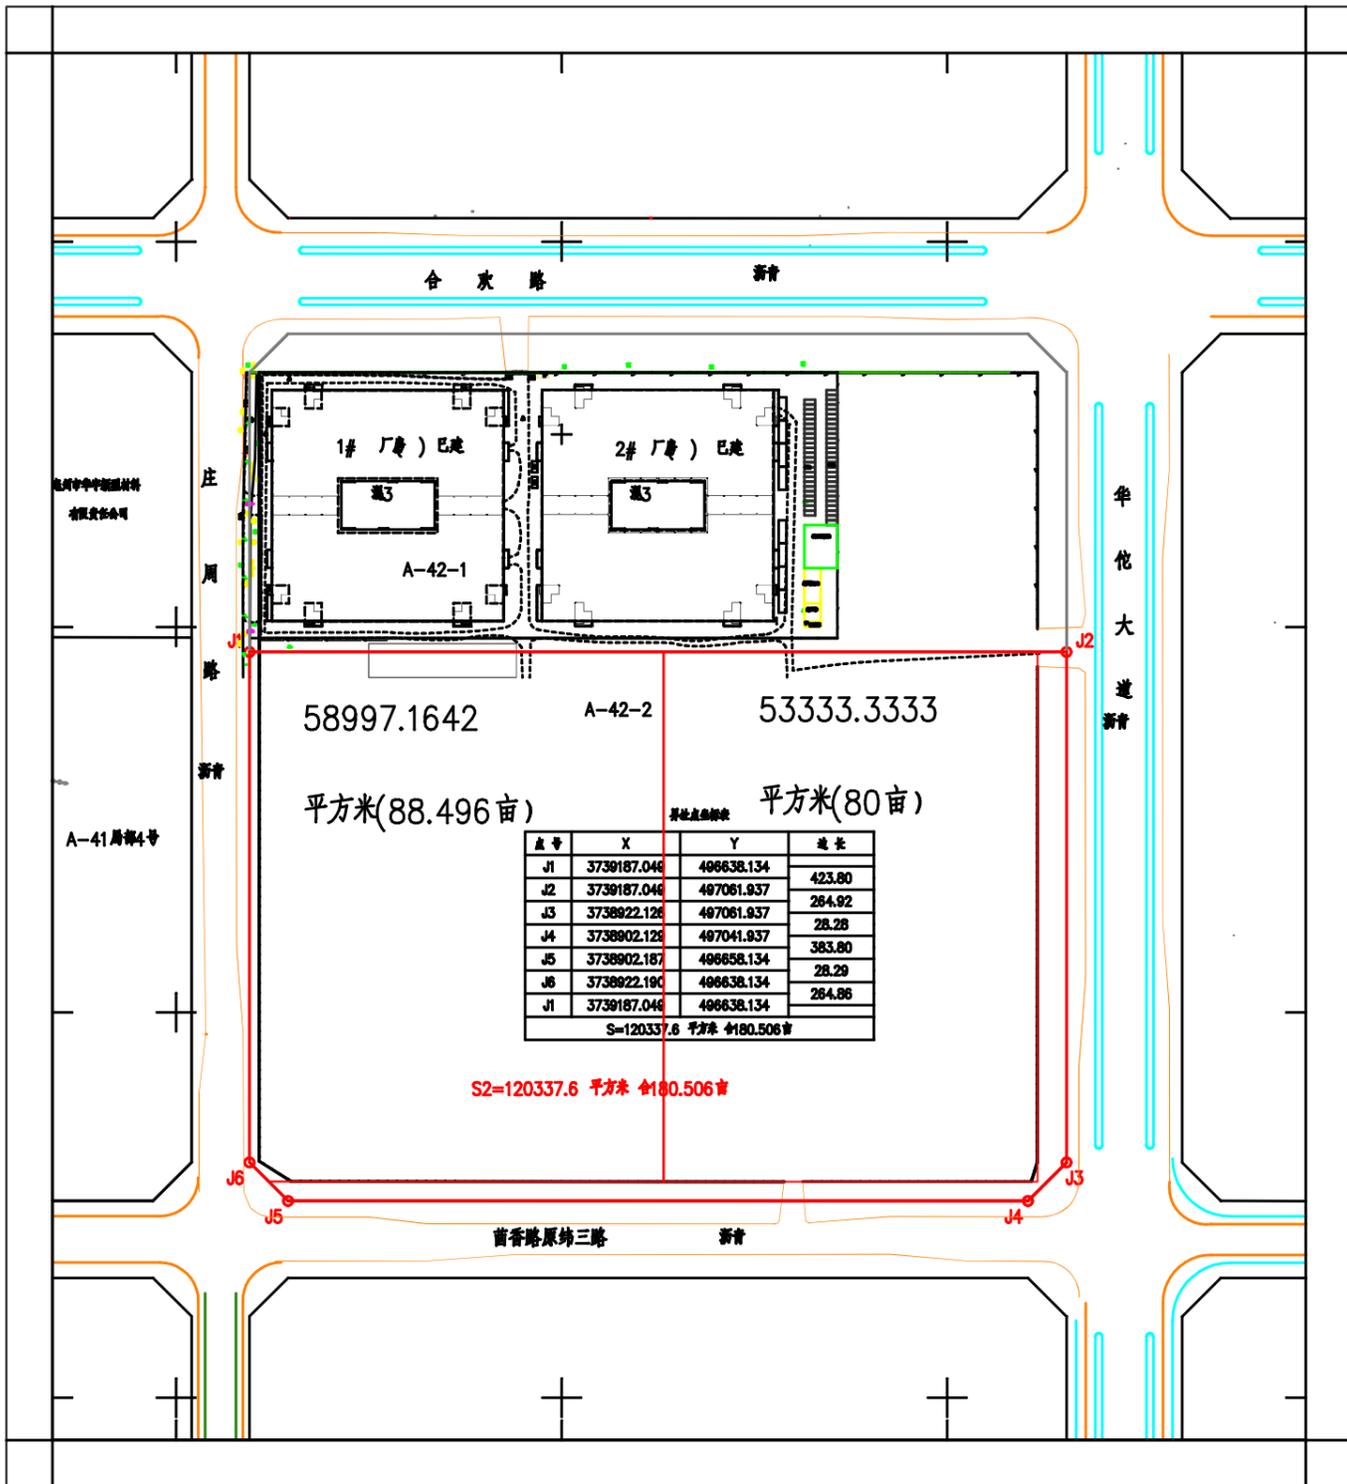

界址点坐标表

点号	X	Y	边长
J1	3738332.190	496638.134	28.28
J2	3738352.187	496658.134	363.80
J3	3738332.126	497041.937	28.29
J4	3738332.126	497061.937	410.00
J5	3738922.126	497061.937	28.28
J6	3738902.126	497041.937	363.80
J7	3738902.187	496658.134	28.29
J8	3738922.190	496638.134	410.00
J1	3738332.190	496638.134	
S=189911.2 平方米 合284.866亩			

界址点坐标表

点号	X	Y	边长
J1	3739187.046	496638.134	423.80
J2	3739187.046	497061.937	264.92
J3	3738922.126	497061.937	28.28
J4	3738902.126	497041.937	363.80
J5	3738902.187	496658.134	28.29
J6	3738922.190	496638.134	264.86
J1	3739187.046	496638.134	
S=120337.6 平方米 合180.506亩			

亳州市自然资源和规划局设计室

2023年4月数字坐标图  
亳州市地方坐标系

1:2500

编制员: 董正、王瑞峰、吴庆侠  
绘图员: 董勇